



THIS DOCUMENT, THE IDEAS AND DESIGNS INCORPORATED HEREIN AS AN INSTRUMENT OF SERVICE, IS THE PROPERTY OF CARSON ARCHITECTURE AND DESIGN, INC., AND IS NOT TO BE USED IN WHOLE OR IN PART WITHOUT WRITTEN APPROVAL OF CARSON ARCHITECTURE AND DESIGN, INC.

rev.	date:	kind:

contents:
OVERALL FLOOR PLAN


scale: 1/8" = 1'-0"

sheet:

A3.0


project #:

date: 03.08.2021

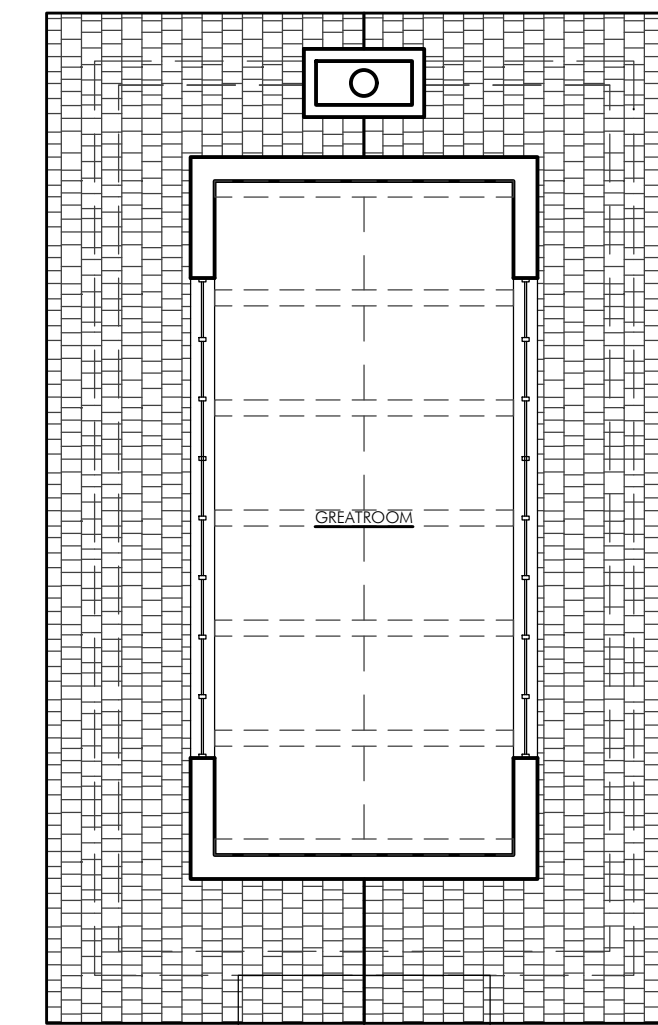


UPPER GREATROOM

SCALE: 1/8" = 1'-0"

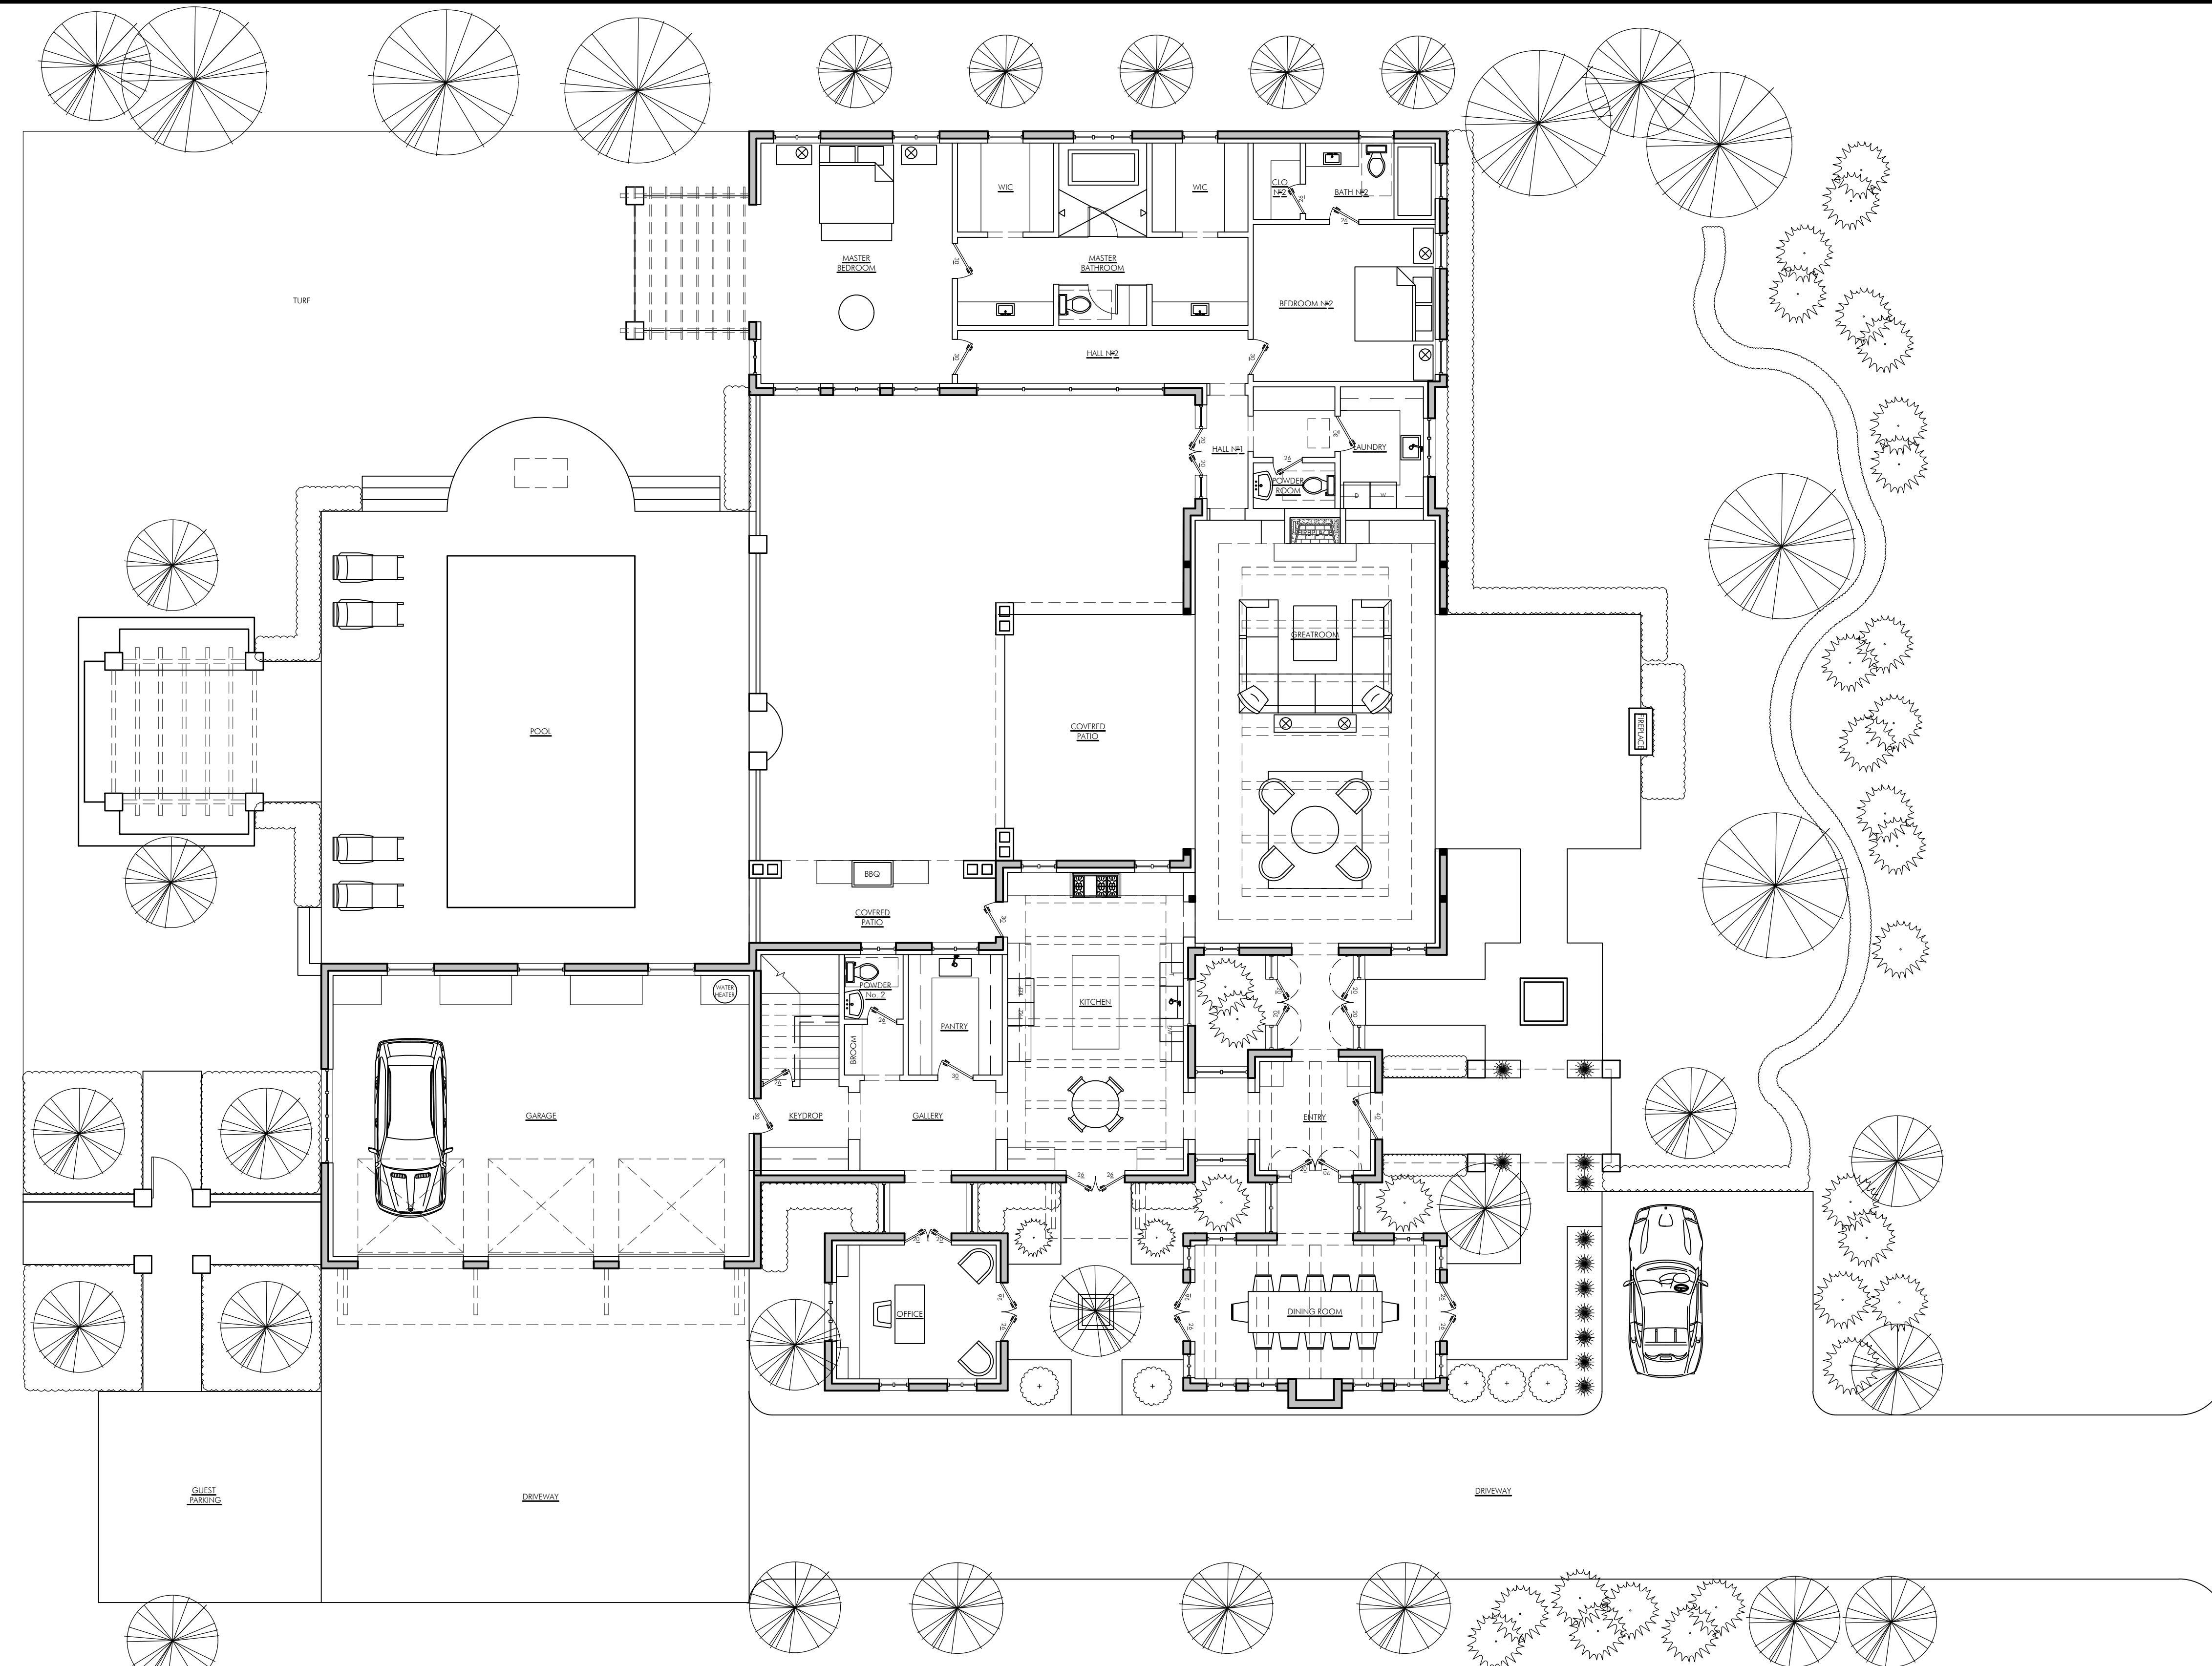


MAIN FLOOR PLAN

SCALE: 1/8" = 1'-0"

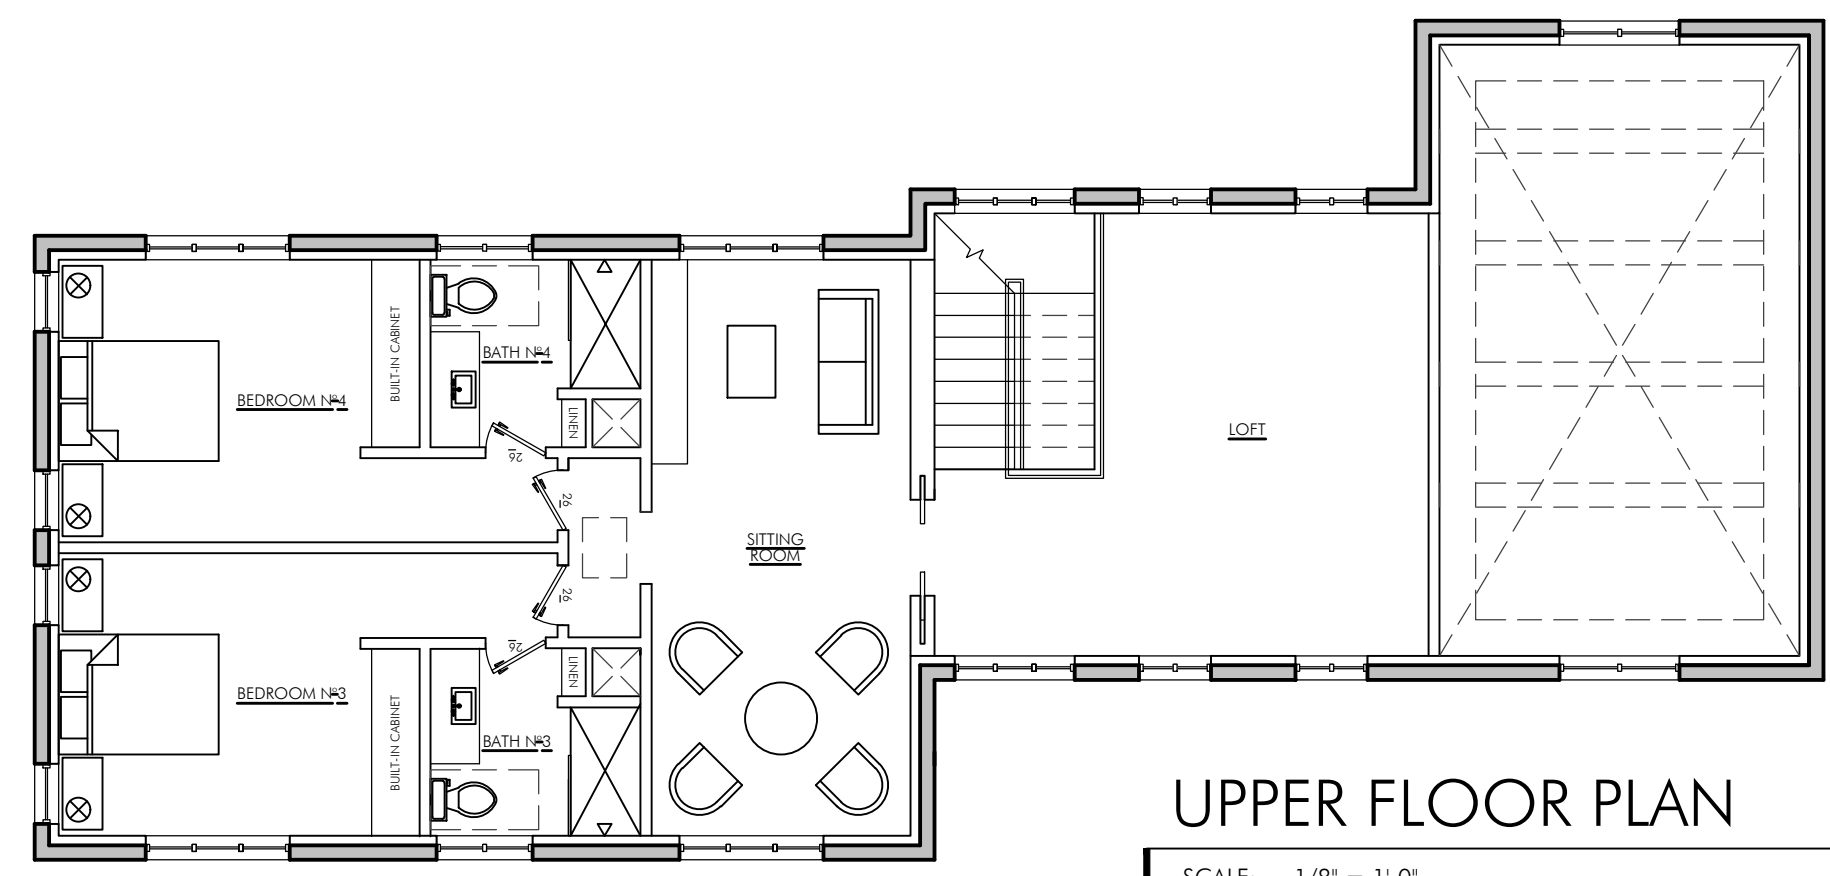

UPPER FLOOR PLAN

SCALE: 1/8" = 1'-0"

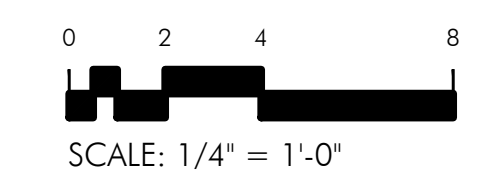

SCALE: 1/4" = 1'-0"