



BLUE SKY HOMES | LUXE | 8542 LOS GATOS DR. SCOTTSDALE, AZ 85255

Exterior materials & finishes subject to change




Tony Taupe (7038)
Sherwin Williams


**BROW PAINT COLOR
SHERWIN WILLIAMS-
TONY TAUPE
SW 7038**

Agreeable Gray (7029)
Sherwin Williams

**BODY PAINT COLOR
SHERWIN WILLIAMS-
AGREEABLE GRAY
SW 7029**

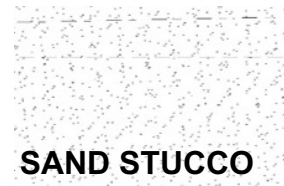

SAND STUCCO

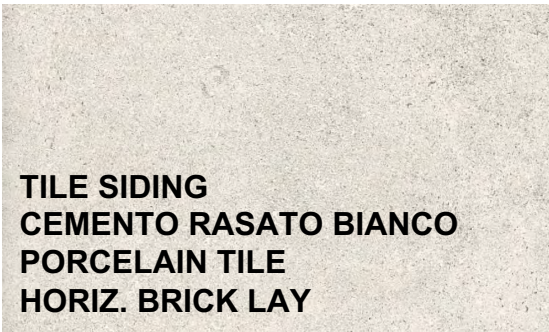

**TILE SIDING
CEMENTO RASATO BIANCO
PORCELAIN TILE
HORIZ. BRICK LAY**



**PANEL SIDING
3D MESH MOUNT STACK IN
SILVER SPLIT
STONE STACK LAY**



**PANEL SIDING
3D MESH MOUNT STACK IN
SILVER SPLIT
STONE STACK LAY**



**TILE SIDING
CEMENTO RASATO BIANCO
PORCELAIN TILE
HORIZ. BRICK LAY**




SAND STUCCO




**BODY PAINT COLOR
SHERWIN WILLIAMS-
AGREEABLE GRAY
SW 7029**




**BROW PAINT COLOR
SHERWIN WILLIAMS-
TONY TAUPE
SW 7038**

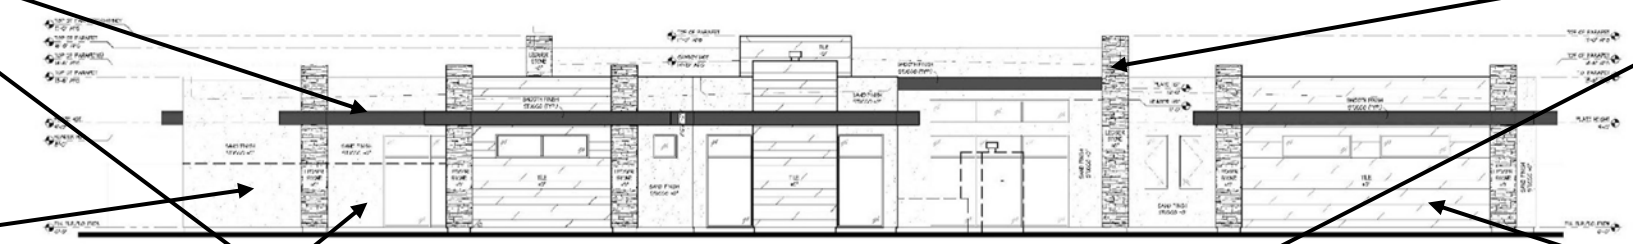


FRONT ELEVATION
SCALE: 1/4"=1'-0"

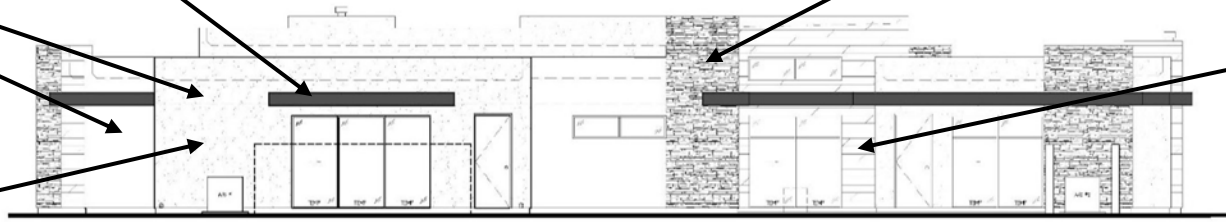

LEFT ELEVATION
SCALE: 1/4"=1'-0"

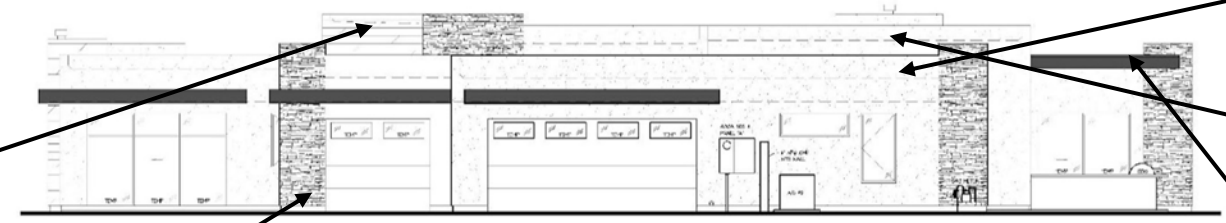

RIGHT ELEVATION
SCALE: 1/4"=1'-0"

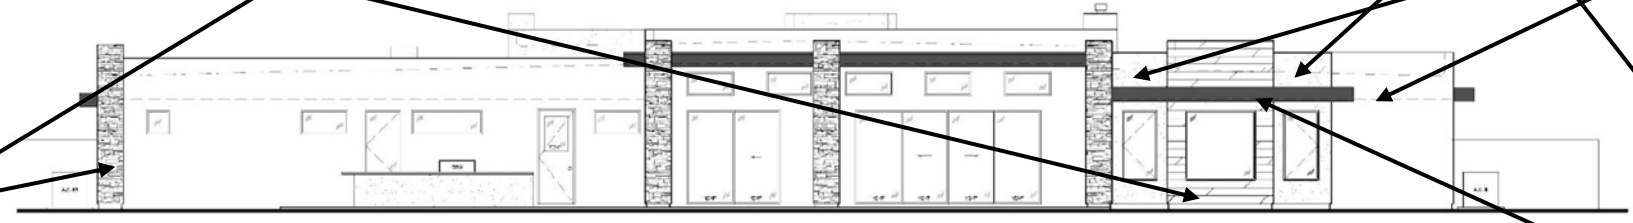

REAR ELEVATION
SCALE: 1/4"=1'-0"

Tony Taupe (7038)
Sherwin Williams

**BROW PAINT COLOR
SHERWIN WILLIAMS-
TONY TAUPE
SW 7038**

Agreeable Gray (7029)
Sherwin Williams

**BODY PAINT COLOR
SHERWIN WILLIAMS-
AGREEABLE GRAY
SW 7029**


SAND STUCCO




**PANEL SIDING
3D MESH MOUNT STACK IN
SILVER SPLIT
STONE STACK LAY**



**PANEL SIDING
3D MESH MOUNT STACK IN
SILVER SPLIT
STONE STACK LAY**

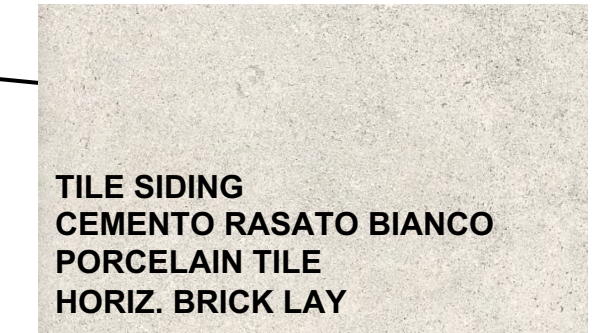

**TILE SIDING
CEMENTO RASATO BIANCO
PORCELAIN TILE
HORIZ. BRICK LAY**

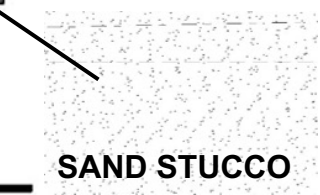


SAND STUCCO



**BODY PAINT COLOR
SHERWIN WILLIAMS-
AGREEABLE GRAY
SW 7029**




**BROW PAINT COLOR
SHERWIN WILLIAMS-
TONY TAUPE
SW 7038**

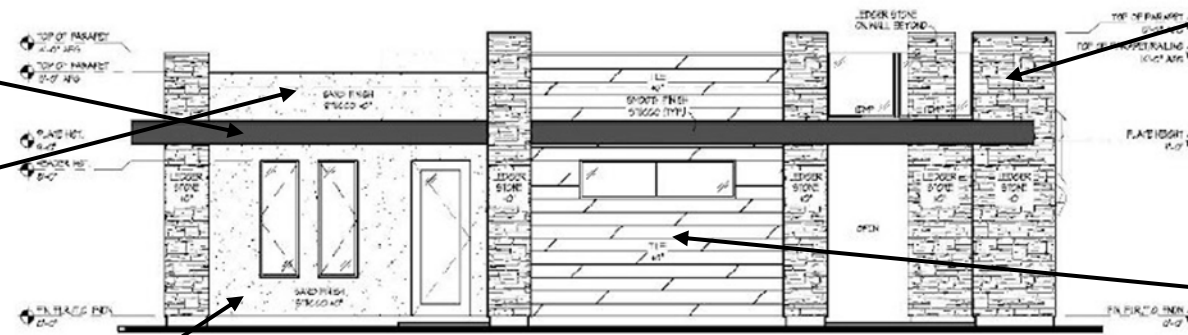

FRONT ELEVATION

SCALE: 1/4"=1'-0"

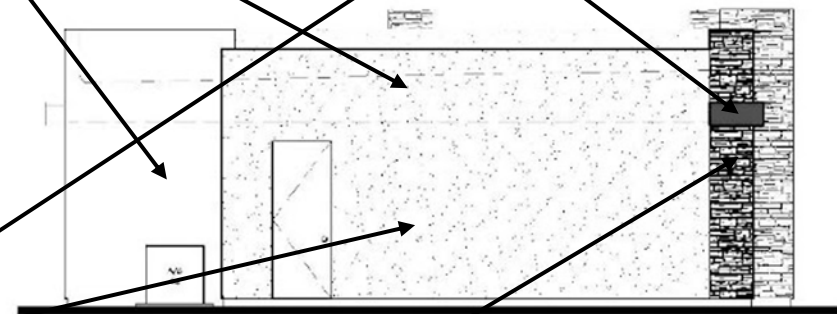


LEFT ELEVATION

SCALE: 1/4"=1'-0"




RIGHT ELEVATION

SCALE: 1/4"=1'-0"

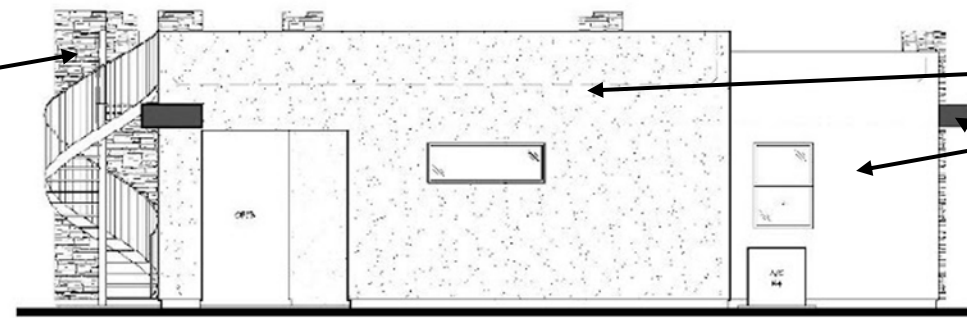

REAR ELEVATION


SCALE: 1/4"=1'-0"

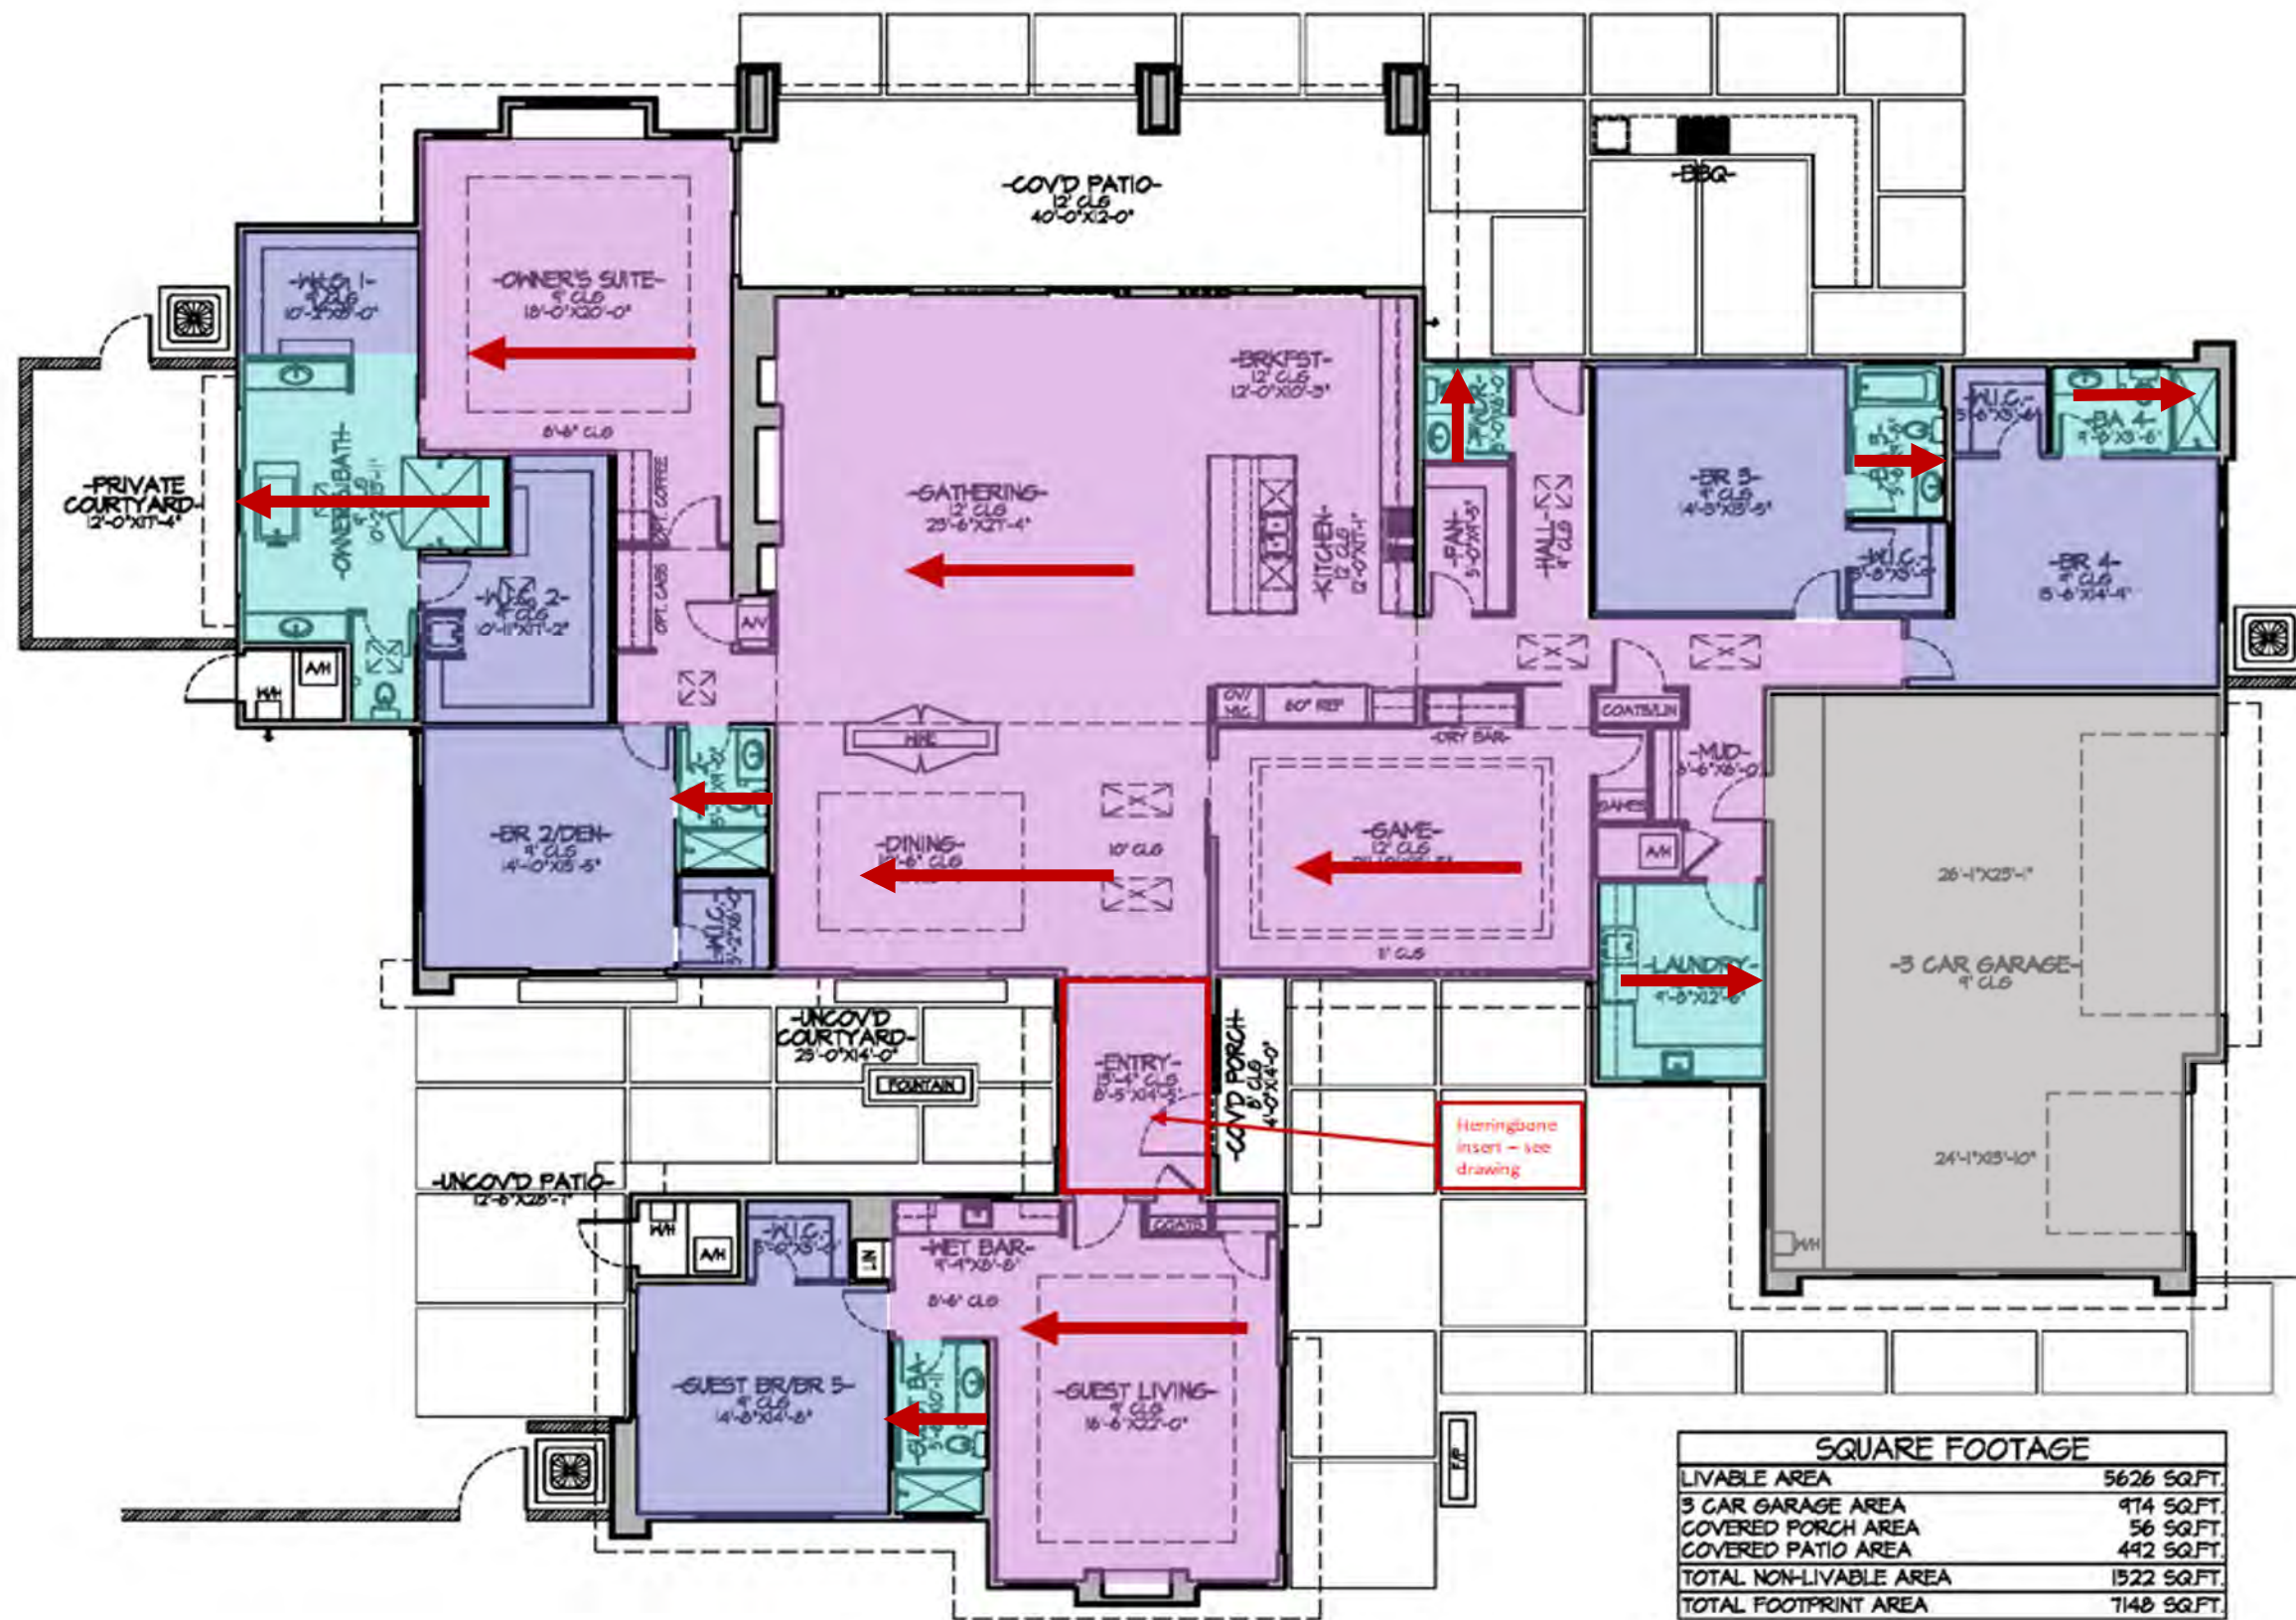

8542 LOS GATOS DR.

8542 LOS GATOS GUEST HOUSE

SQUARE FOOTAGE	
LIVABLE AREA	991 SQ.FT.
COVERED PATIO AREA	343 SQ.FT.
TOTAL FOOTPRINT AREA	1334 SQ.FT.

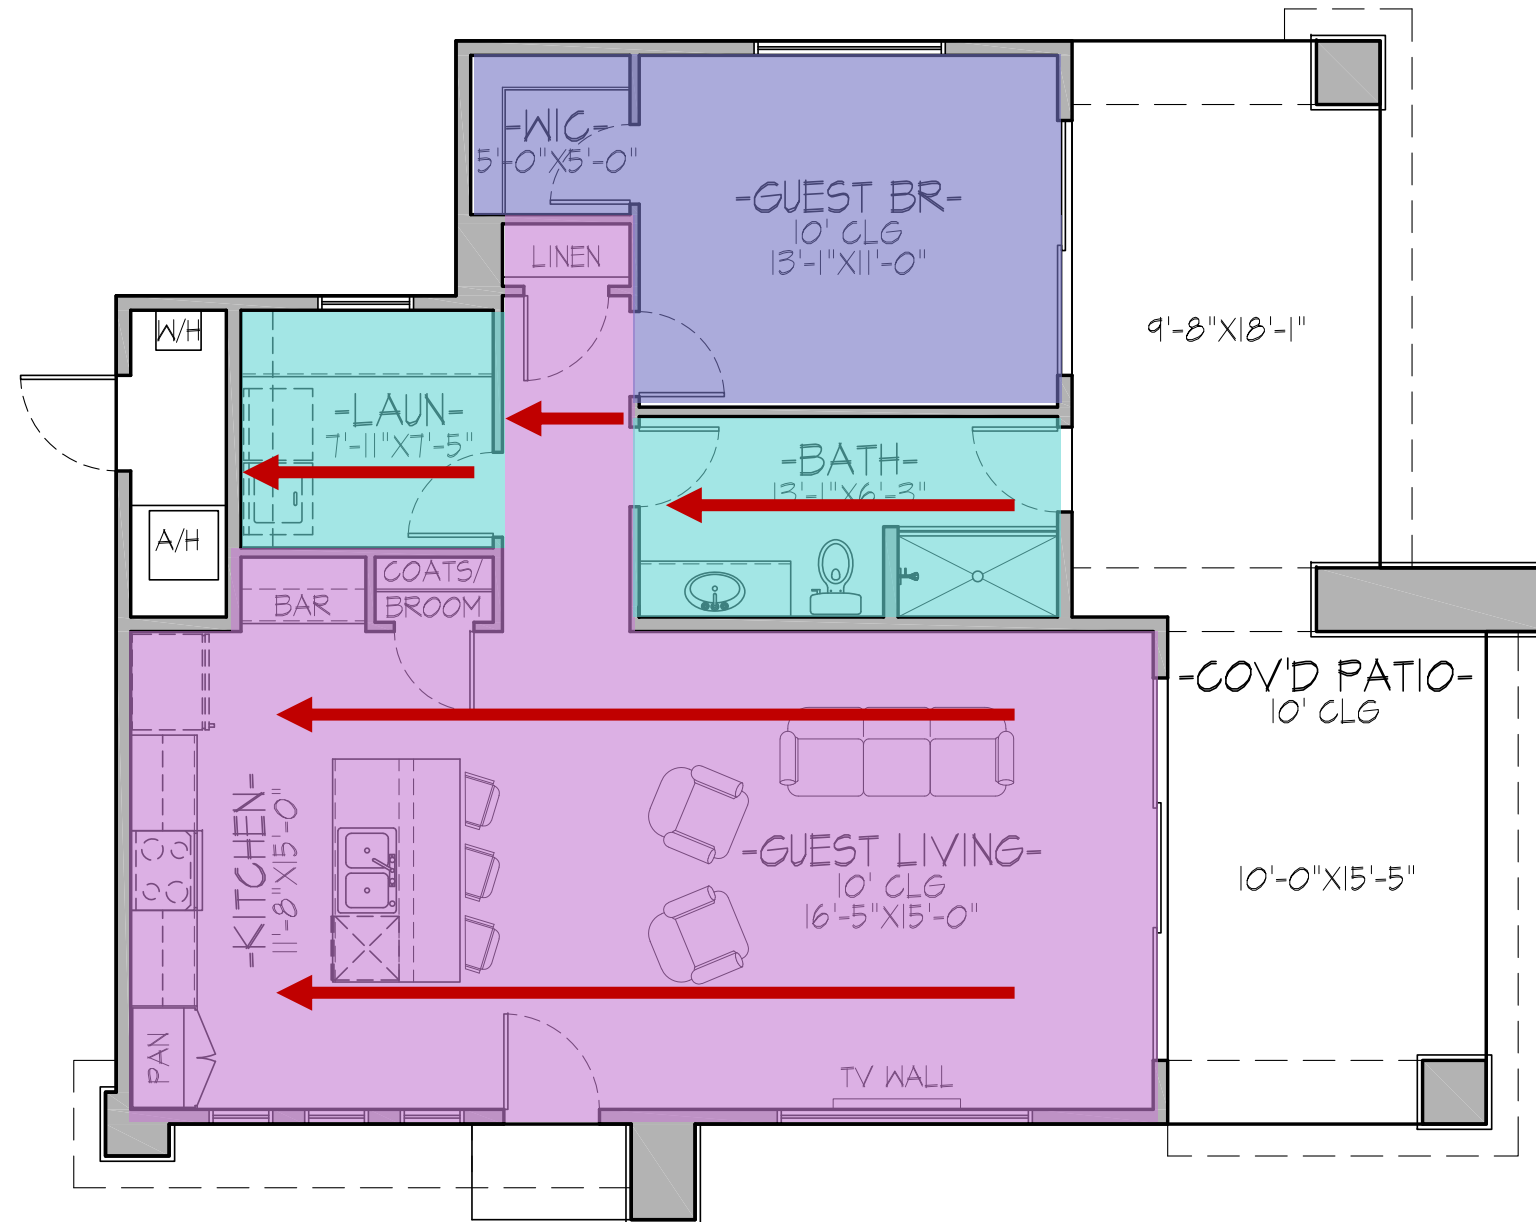


FLOOR PLAN

WOOD

TILE

CARPET

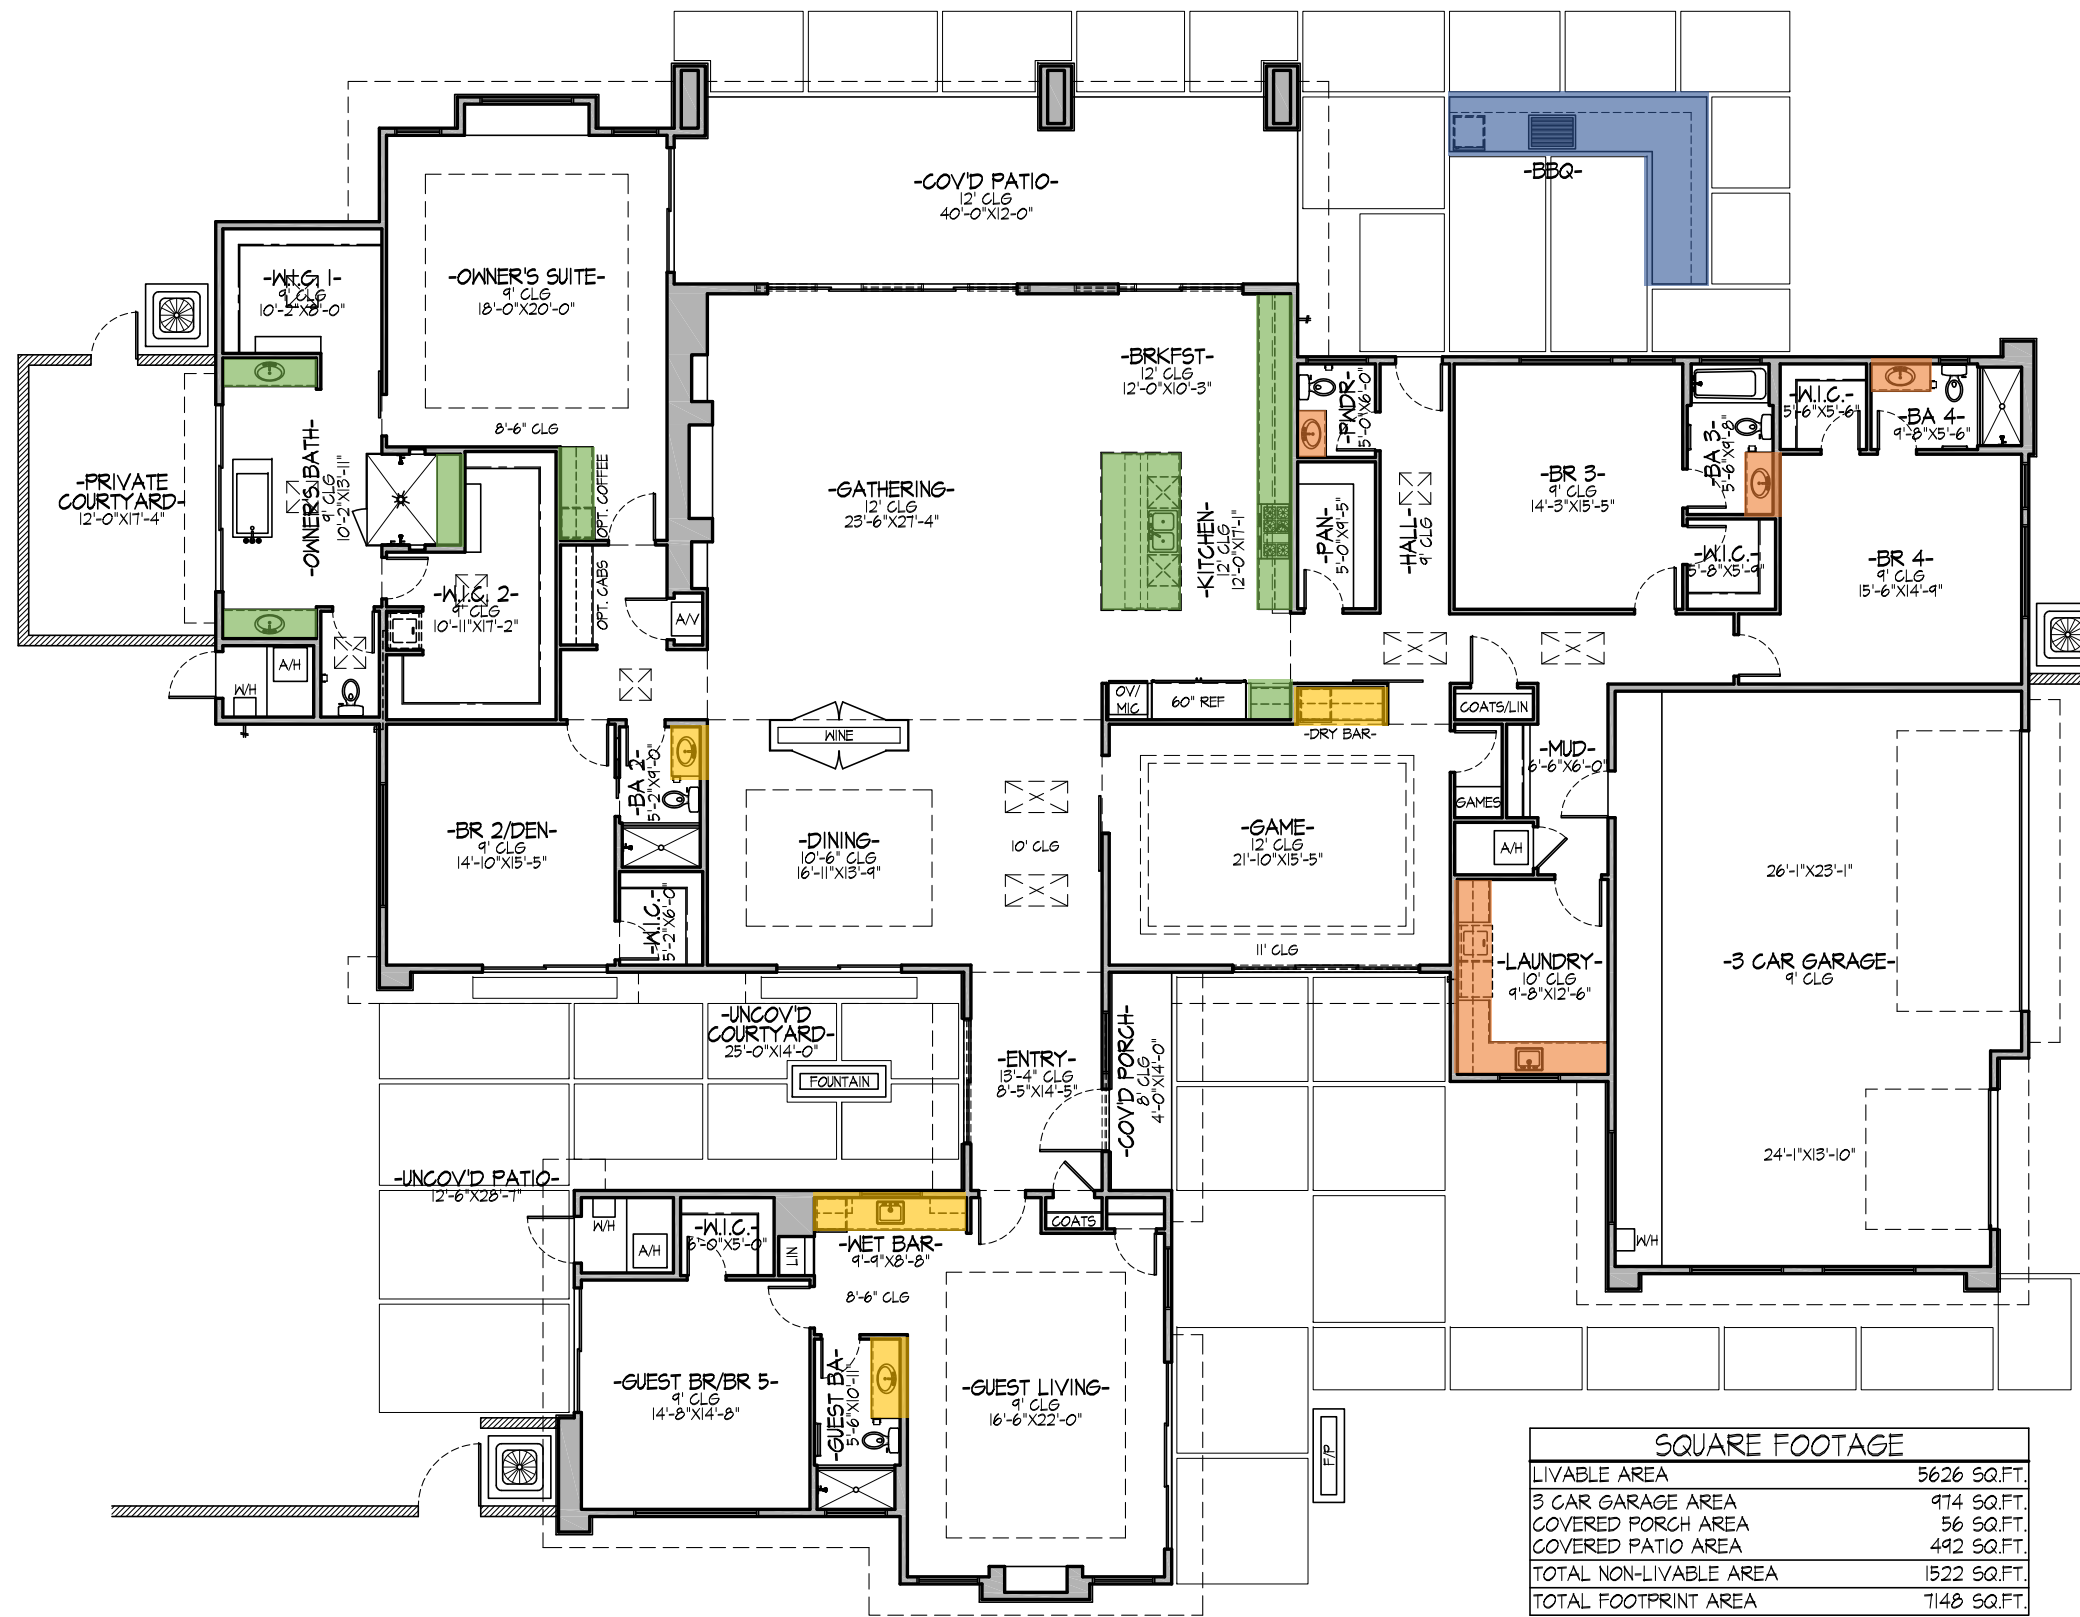

COUNTERTOP MATERIALS: AS NOTED

**AZ TILE-
CALACATTA MIRANDA**

AZ TILE- DENALI

AZ TILE- IVORY WHITE

**AZ TILE- CLASSIC
LIMESTONE**

8542 LOS GATOS DR.

8542 LOS GATOS GUEST HOUSE

SQUARE FOOTAGE	
LIVABLE AREA	991 SQ.FT.
COVERED PATIO AREA	343 SQ.FT.
TOTAL FOOTPRINT AREA	1334 SQ.FT.



COUNTERTOP MATERIALS: AS NOTTED

AZ TILE- CRISP STRIA

AZ TILE- DENALI




4080 CUSTOM PIVOT DOOR
MAHOGANY (SAPELE)
STAINED BEHR PREMIUM RED CEDAR #ST-152



HOUSE NUMBERS




C.H.I. OVERHEAD DOORS- 27 GAL STEEL PLANKS 2327 MODEL
ACCENT WOODTONE DARK OAK

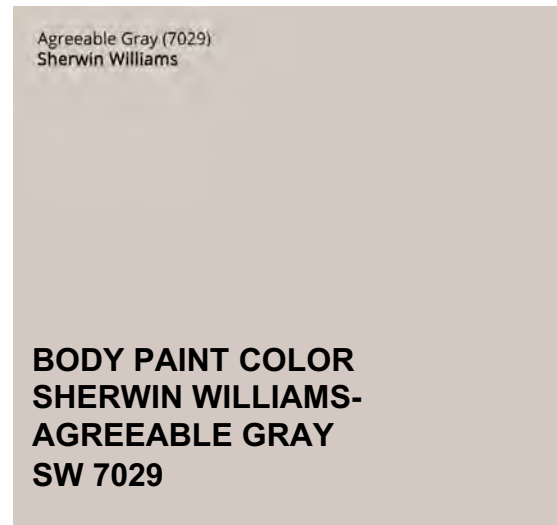

Agreeable Gray (7029)
Sherwin Williams

BODY PAINT COLOR
SHERWIN WILLIAMS-
AGREEABLE GRAY
SW 7029

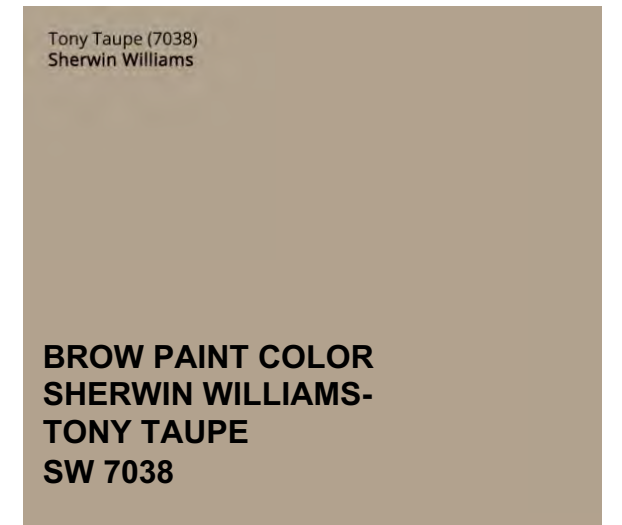

Tony Taupe (7038)
Sherwin Williams


BROW PAINT COLOR
SHERWIN WILLIAMS-
TONY TAUPE
SW 7038



PANEL SIDING
3D MESH MOUNT STACK IN
SILVER SPLIT
STONE STACK LAY



TILE SIDING
CEMENTO RASATO BIANCO
PORCELAIN TILE
HORIZ. BRICK LAY

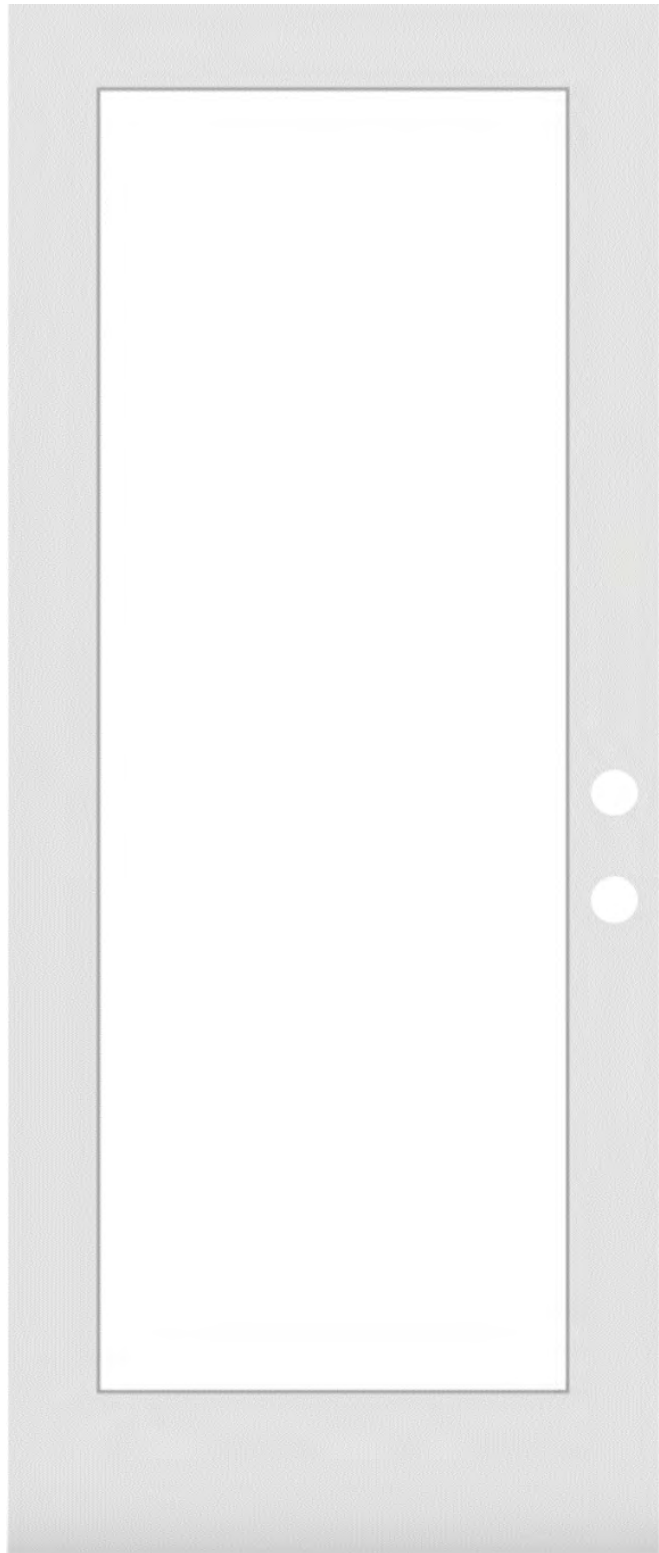

**SINGLE LITE 3080-CLEAR GLASS
ENTRY DOOR PAINTED
SHERWIN WILLIAMS- PASSIVE SW 7064**



DOOR HARDWARE

Agreeable Gray (7029)
Sherwin Williams


**BODY PAINT COLOR
SHERWIN WILLIAMS-
AGREEABLE GRAY
SW 7029**

Tony Taupe (7038)
Sherwin Williams

**BROW PAINT COLOR
SHERWIN WILLIAMS-
TONY TAUPE
SW 7038**



**PANEL SIDING
3D MESH MOUNT STACK IN
SILVER SPLIT
STONE STACK LAY**

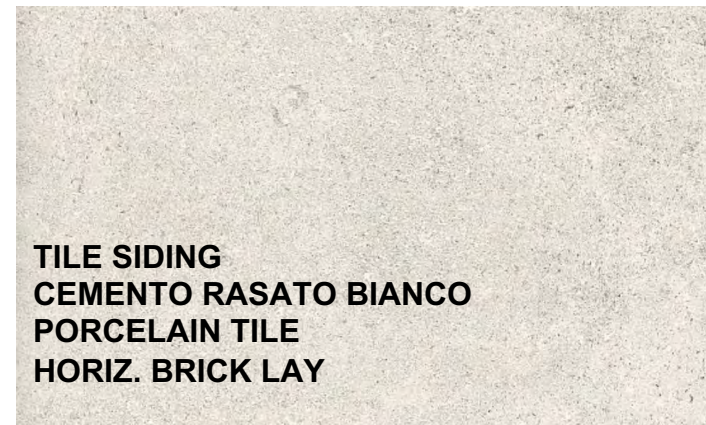

**TILE SIDING
CEMENTO RASATO BIANCO
PORCELAIN TILE
HORIZ. BRICK LAY**



INTERIOR DOOR



BARN DOOR(S)



DOOR HARDWARE




**POCKET DOOR
HARDWARE**




**BARN DOOR
HARDWARE**



**BEDROOM CEILING FANS
W/ WALL REMOTE**

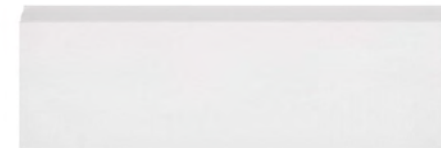

2 1/4 WOOD CASE MOLDING

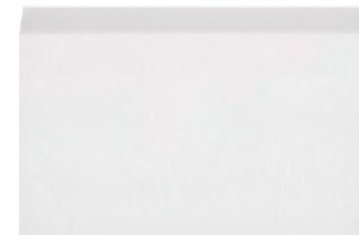

5 1/4 WOOD BASE MOLDING



**CARPET
DREAMWEAVER- DEERE RUN IN
CRYSTAL CANYON 347**



**BENJAMIN MOORE-
CHANTILLY LACE 0C-65
INTERIOR WALLS, DOORS, & TRIM**



**OASIS WOOD FLORRING
SEASIDE COLLECTION
SS13 JINGLE BELL**



THERMADOR 30" BUILT-IN FREEZER COLUMN PANEL READY



THERMADOR 30" BUILT-IN REFRIGERATOR COLUMN PANEL READY



BLUESTAR CUSTOM 36" WALL HOOD



THERMADOR 48" GAS RANGETOP



THERMADOR 24" MICRODRAWER MICROWAVE



THERMADOR SAPPHIRE DISHWASHER- PANEL READY



THERMADOR 30" DOUBLE WALL OVEN



**BOSCH 36" FRENCH DOOR
BOTTOM FREEZER REFRIDGERATOR**



BOSCH 30" WALL HOOD



BOSCH 30" INDUCTION SLIDE IN RANGE



BOSCH 24" MICROWAVE DRAWER



BOSCH 24" DIASHWASHER



FIREPLACE TILE



FOYER LIGHT FIXTURE



FIREPLACE BUILT IN CABINETRY



**OASIS WOOD FLORRING
SEASIDE COLLECTION
SS13 JINGLE BELL**



ISLAND LIGHT FIXTURES



KITCHEN CUSTOM HOOD



CABINET HARDWARE



DINING LIGHT FIXTURE



POT FILLER




KITCHEN FAUCET




FARMHOUSE SINK



OASIS WOOD FLOORING
SEASIDE COLLECTION
SS13 JINGLE BELL

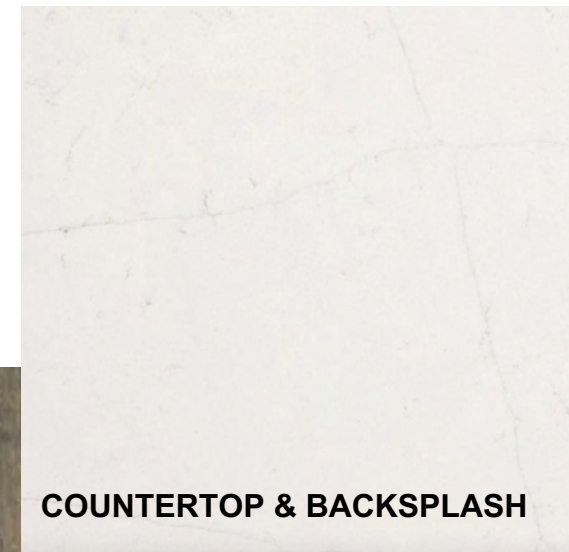

COUNTERTOP & BACKSPLASH

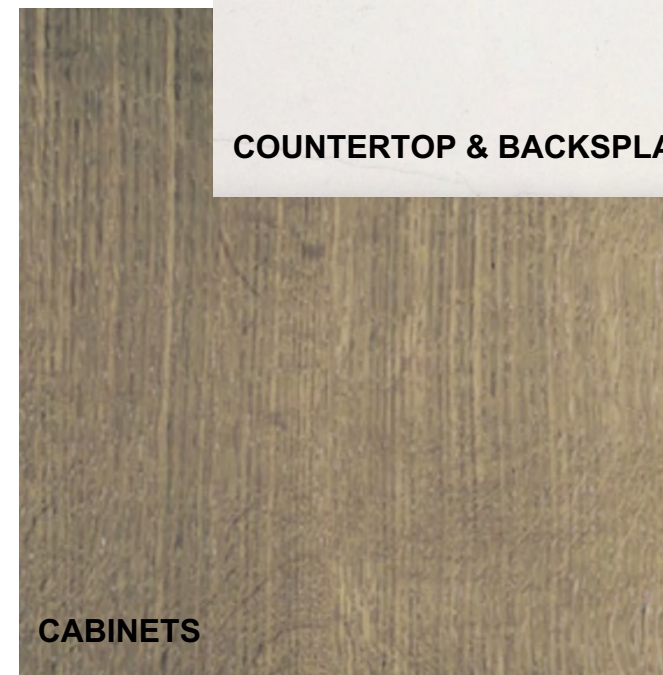

CABINETS



BREAKFAST NOOK
LIGHT FIXTURE



LAUNDRY TILE FLOORING



LAUNDRY COUNTERTOP & BACKSPLASH



LAUNDRY CABINET HARDWARE



MUDROOM CABINET HARDWARE



MUDROOM CABINETS



LAUNDRY CABINETS



MUDROOM HOOKS



LAUNDRY FAUCET


LAUNDRY SINK



DOG BOWL FAUCET




OASIS WOOD FLOORING
SEASIDE COLLECTION
SS13 JINGLE BELL

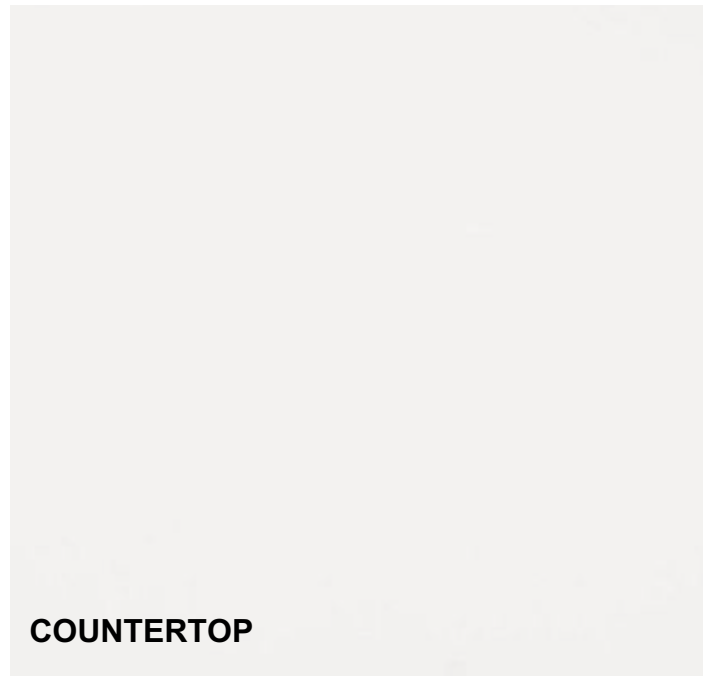

COUNTERTOP



ACCENT WALL

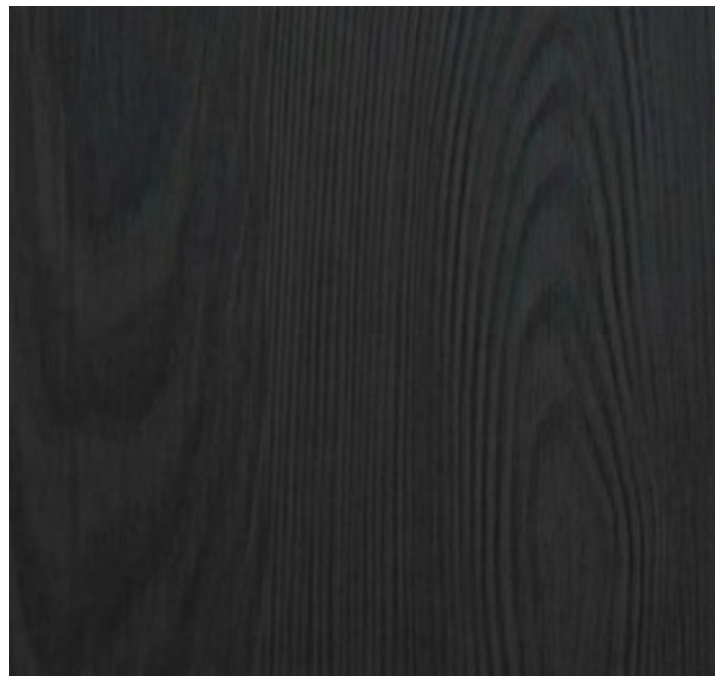

CABINETS



FLOOR TILE



SINK FAUCET

LIGHT FIXTURE

VESSEL SINK

CABINET HARDWARE

BATH ACCESSORIES



PENDANT LIGHT FIXTURES



SHOWER TRIMS



SHOWER ACCENT WALL TILE




FRAMELESS CUSTOM MIRROR



FRAMELESS CUSTOM MIRROR



COUNTERTOP & SHOWER BENCH TOP

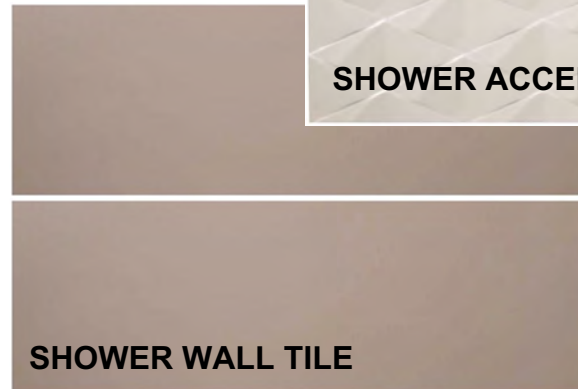

SHOWER WALL TILE



CABINET HARDWARE



WALL MOUNTED FAUCET



WALL MOUNTED FAUCET



FLOOR & SHOWER PAN TILE



CABINETS




BATH ACCESSORIES



TUB FILLER



FREESTANDING TUB

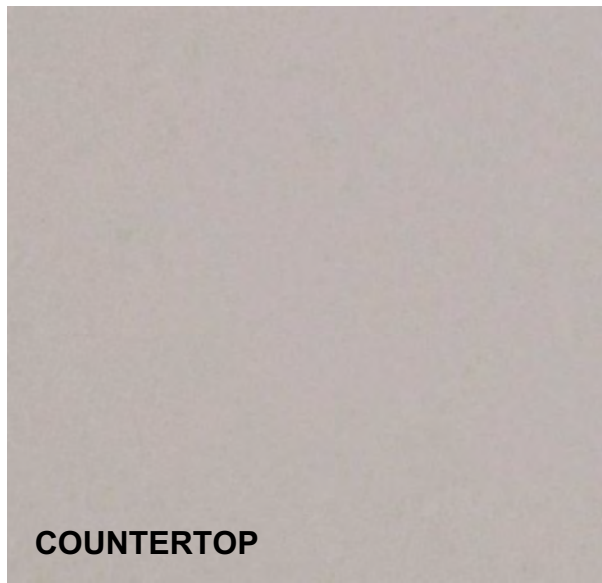

COUNTERTOP




SIDE SHOWER WALL TILE



BACK SHOWER WALL TILE



CABINETS

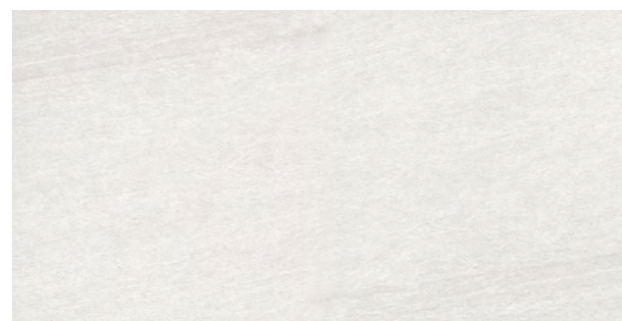

FLOOR & SHOWER PAN TILE



WALL SCONCE



WALL SCONCE



WALL MIRROR



FAUCET




SHOWER TRIM



CABINET HARDWARE




BATH ACCESSORIES

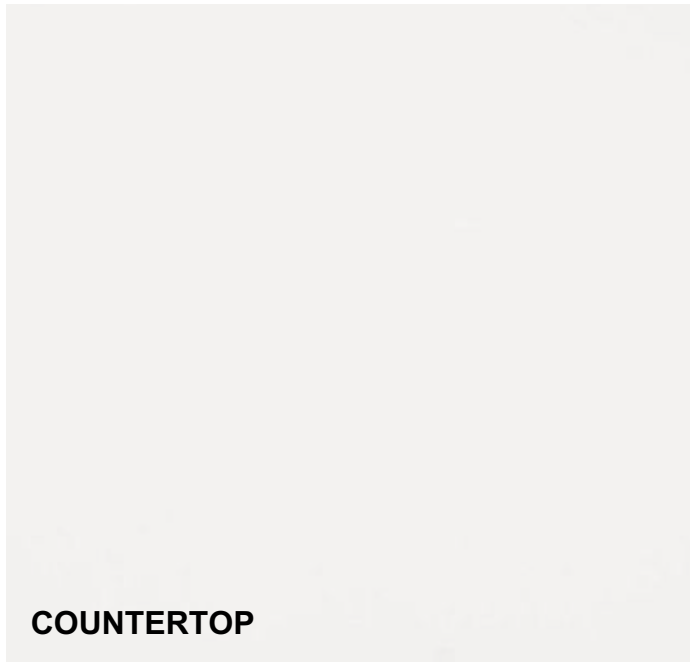

COUNTERTOP



TUB/SHOWER TILE

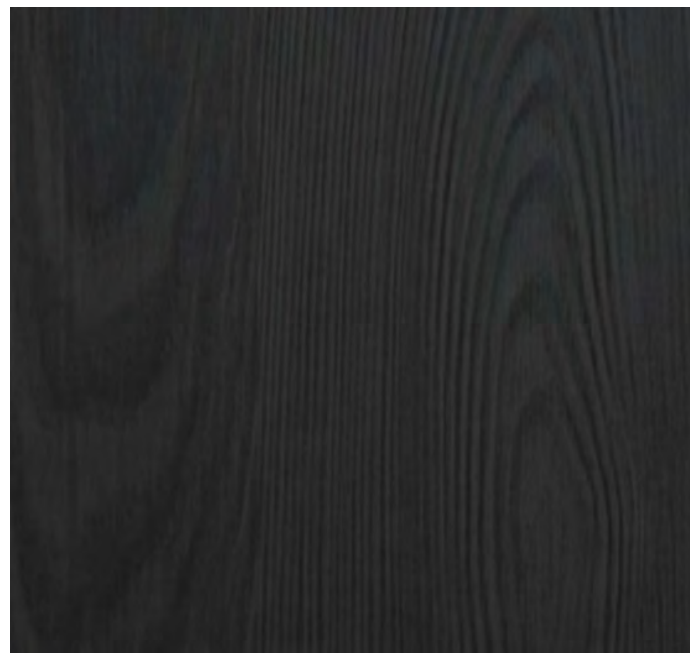

CABINETS



FLOOR TILE



TUB/SHOWER TRIM



LIGHT FIXTURE



WALL MIRROR




FAUCET



CABINET HARDWARE



BATH ACCESSORIES

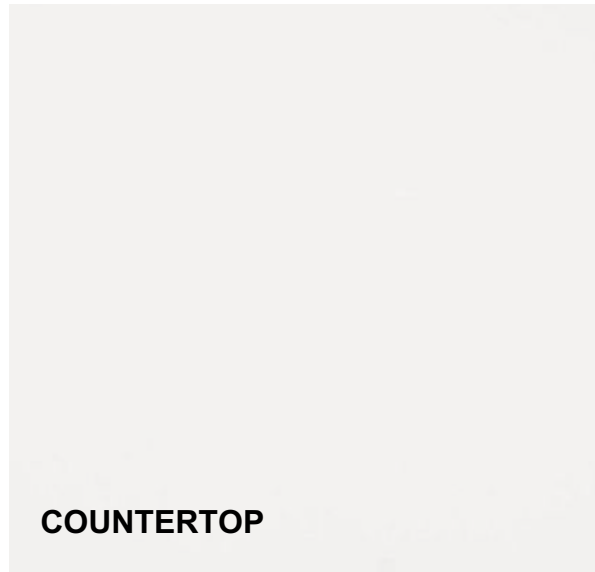


COUNTERTOP




SIDE SHOWER WALL TILE

BACK SHOWER WALL TILE

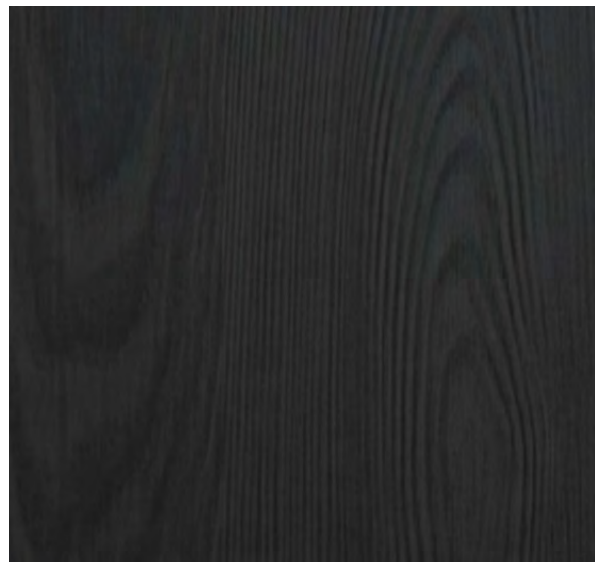

CABINETS

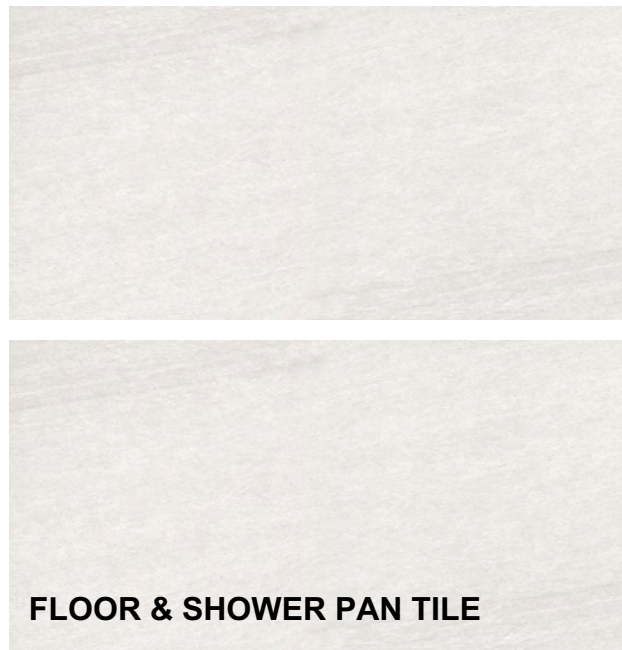

FLOOR & SHOWER PAN TILE



WALL SCONCE



WALL SCONCE



WALL MIRROR



SHOWER TRIM




FAUCET



CABINET HARDWARE



BATH ACCESSORIES

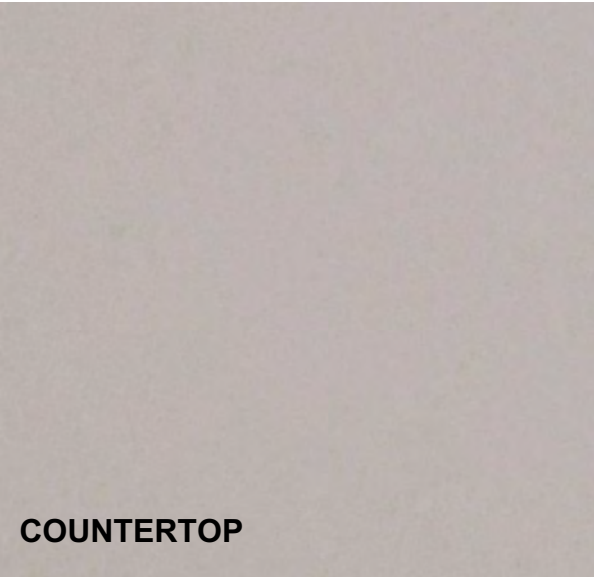

COUNTERTOP




BACK SHOWER WALL TILE

SIDE SHOWER WALL TILE



CABINETS

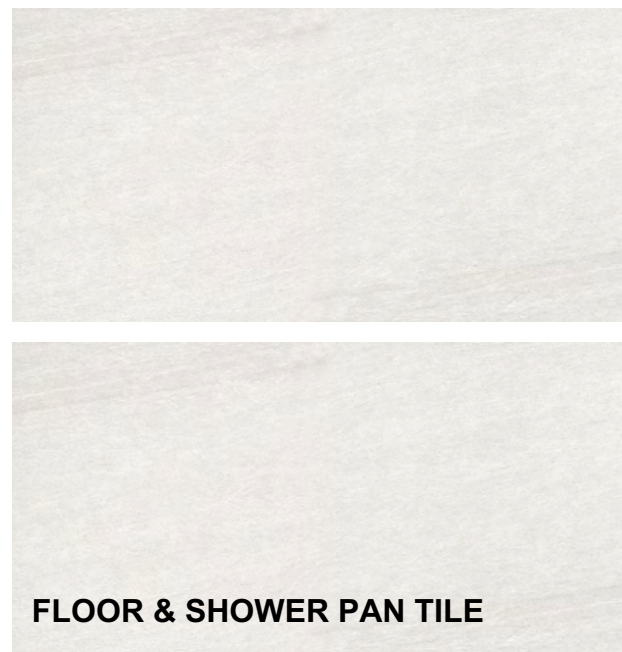

FLOOR & SHOWER PAN TILE



SHOWER TRIM



CABINET HARDWARE



PENDANT LIGHT



WALL MIRROR




PENDANT LIGHT



FAUCET



BATH ACCESSORIES

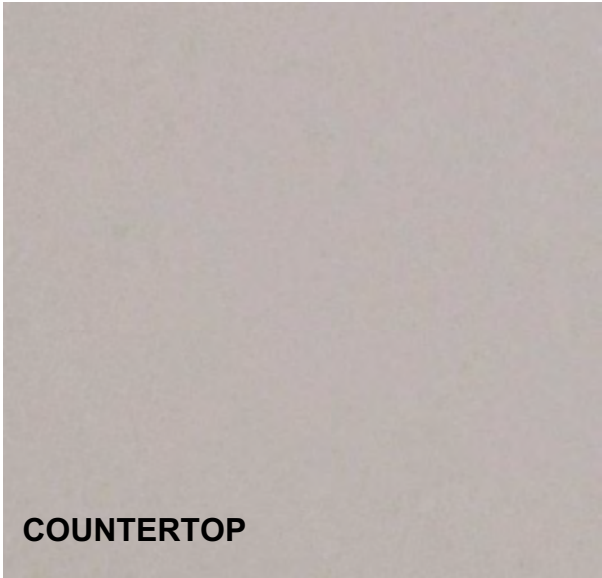

COUNTERTOP



CABINETS



FAUCET



SINK



CABINET HARDWARE



OASIS WOOD FLOORING
SEASIDE COLLECTION
SS13 JINGLE BELL



FAUCET


SINK




CABINET HARDWARE



ISLAND LIGHT FIXTURES

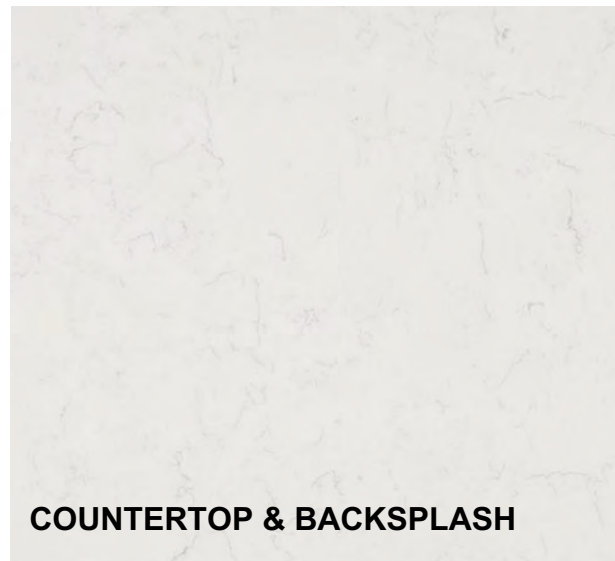


COUNTERTOP & BACKSPLASH

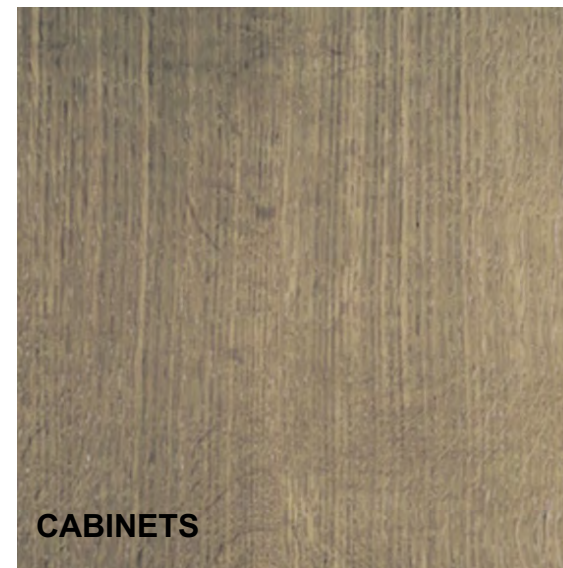

CABINETS



**OASIS WOOD FLOORING
SEASIDE COLLECTION
SS13 JINGLE BELL**

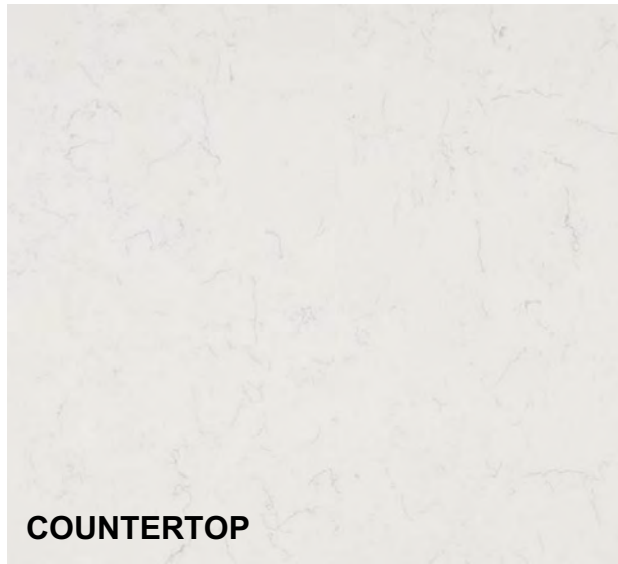

COUNTERTOP




BACK SHOWER WALL TILE



SIDE SHOWER WALL TILE



CABINETS

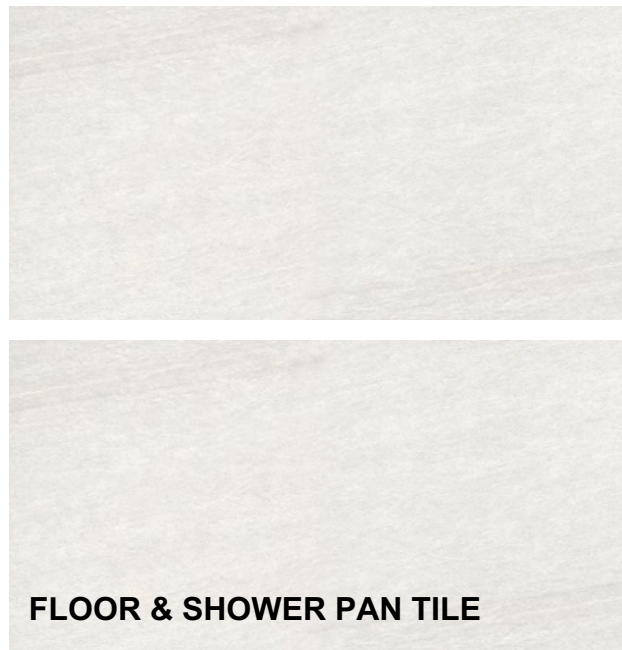

FLOOR & SHOWER PAN TILE



SHOWER TRIM



WALL SCONCE



WALL SCONCE



WALL MIRROR




FAUCET



CABINET HARDWARE



BATH ACCESSORIES

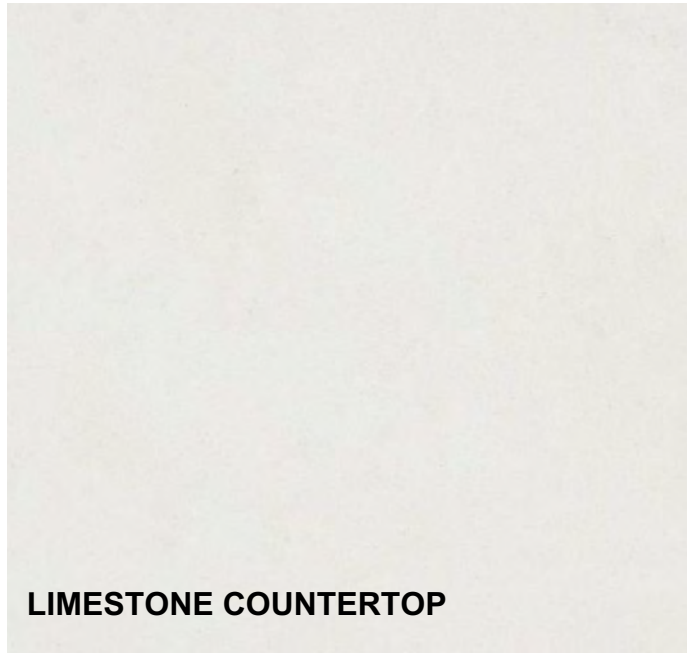

LIMESTONE COUNTERTOP



BUILT-IN BBQ



**TILE SIDING
CEMENTO RASATO BIANCO
PORCELAIN TILE
HORIZ. BRICK LAY**



**24" OUTDOOR BEVERAGE
FRIDGE**



**BUILT IN ACCESS
PANEL DOOR**